




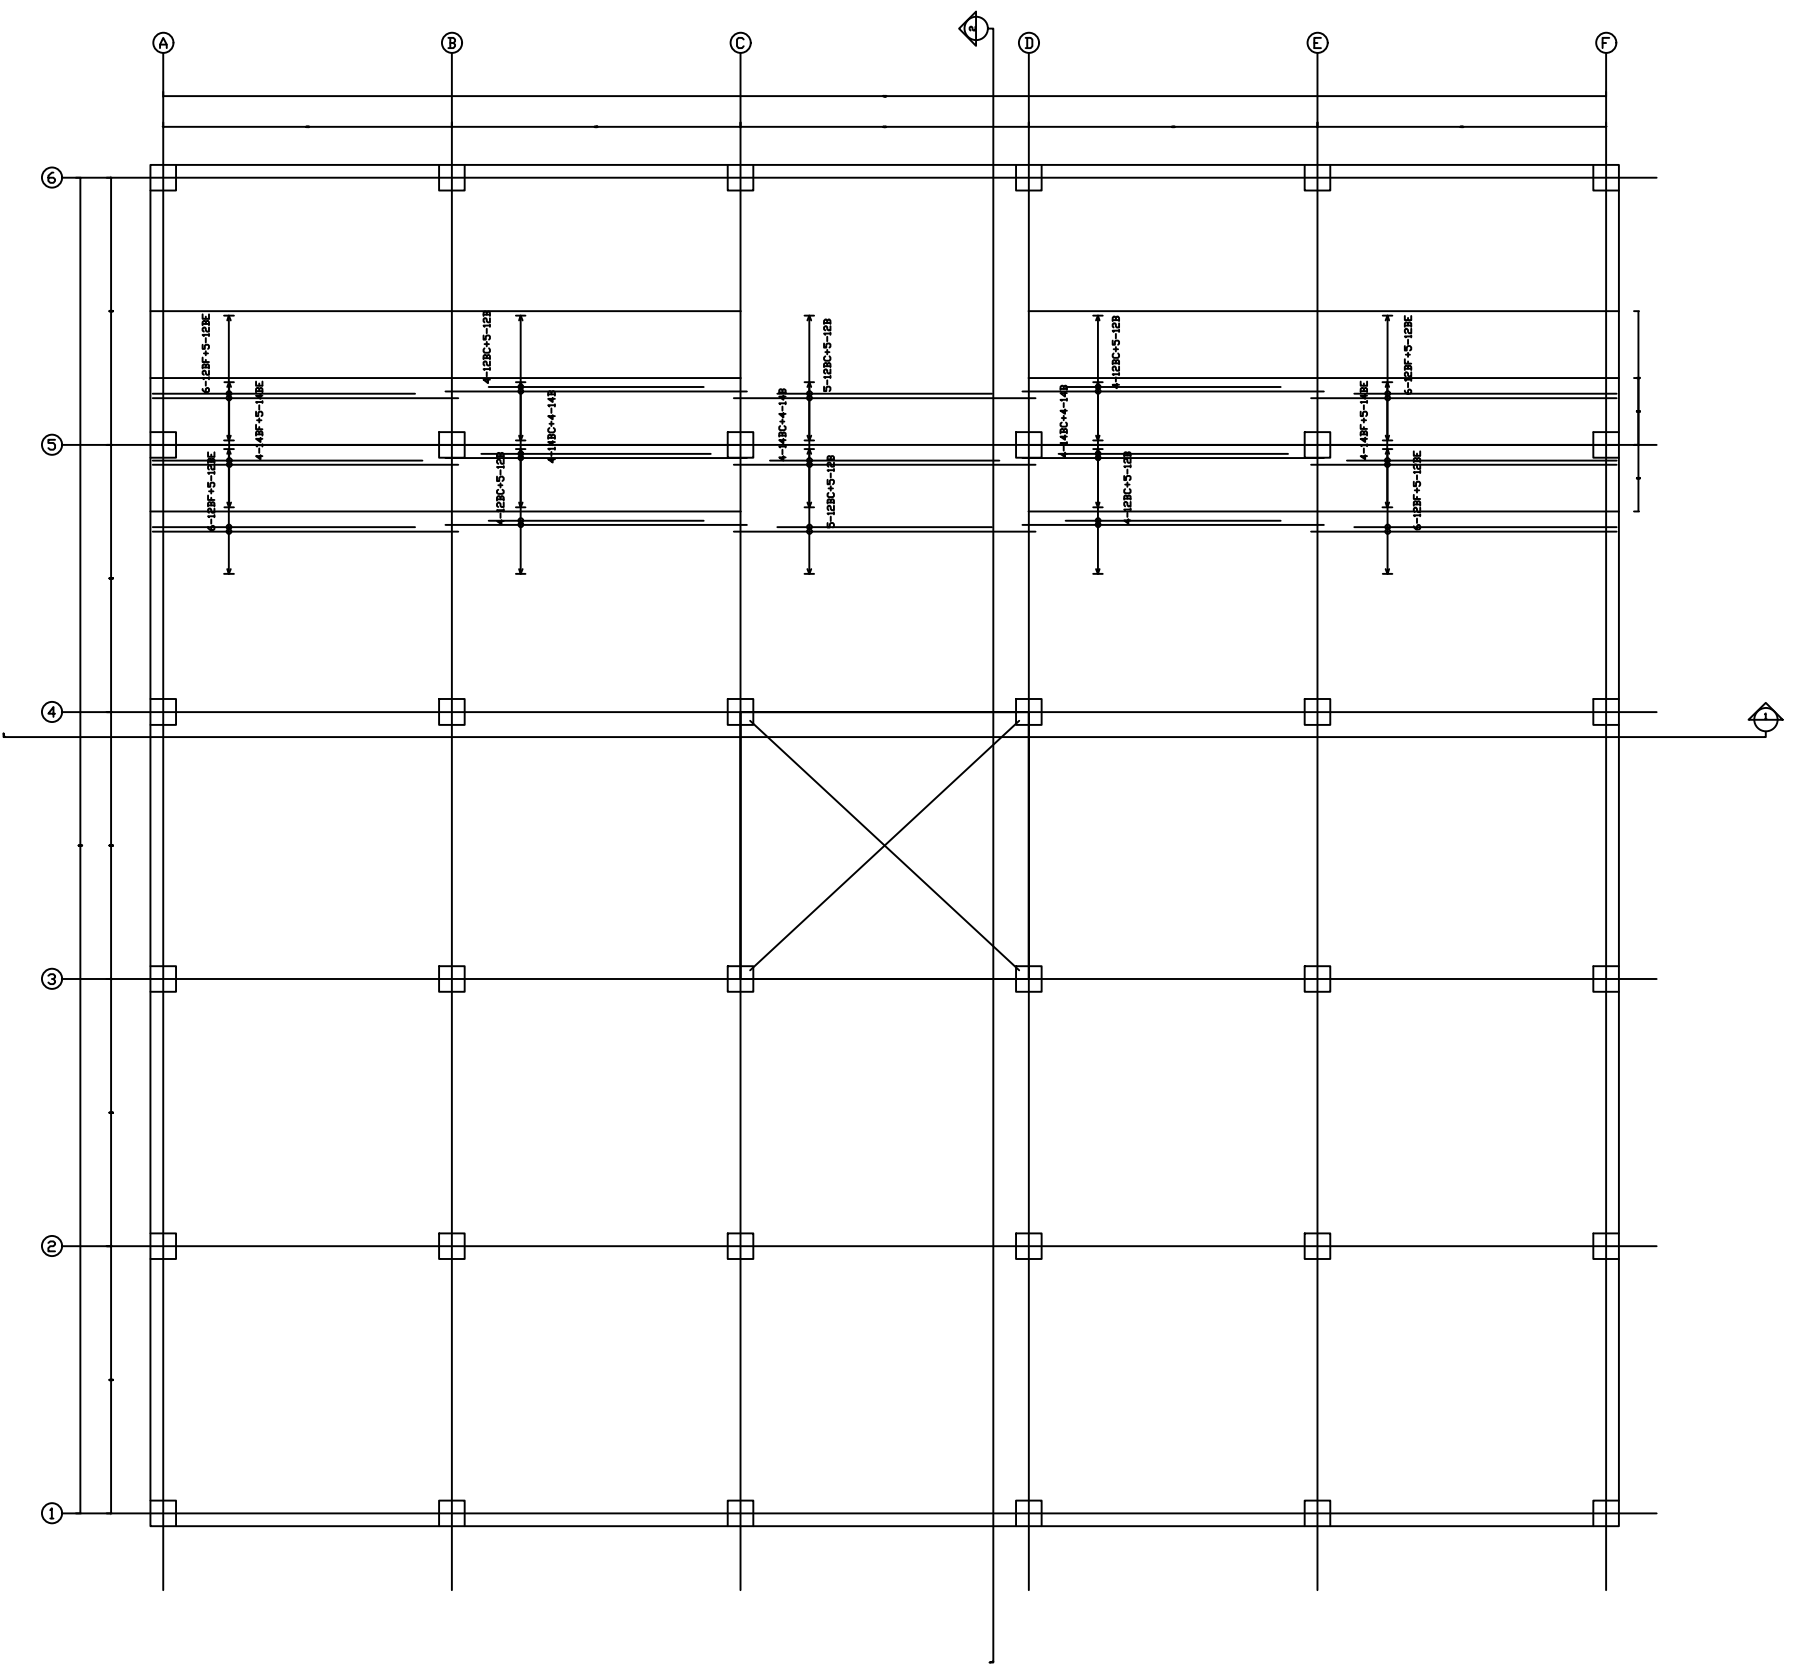

Bottom Rebar Plan
(Scale 1/75)

No	Description	Date
Drawing		
Slab Rebar Plan - Bottom Bars		
Structure		
Project		
Client		
Consultant		
Project Number		
Date		
Designed By		
Checked By		
Scale		

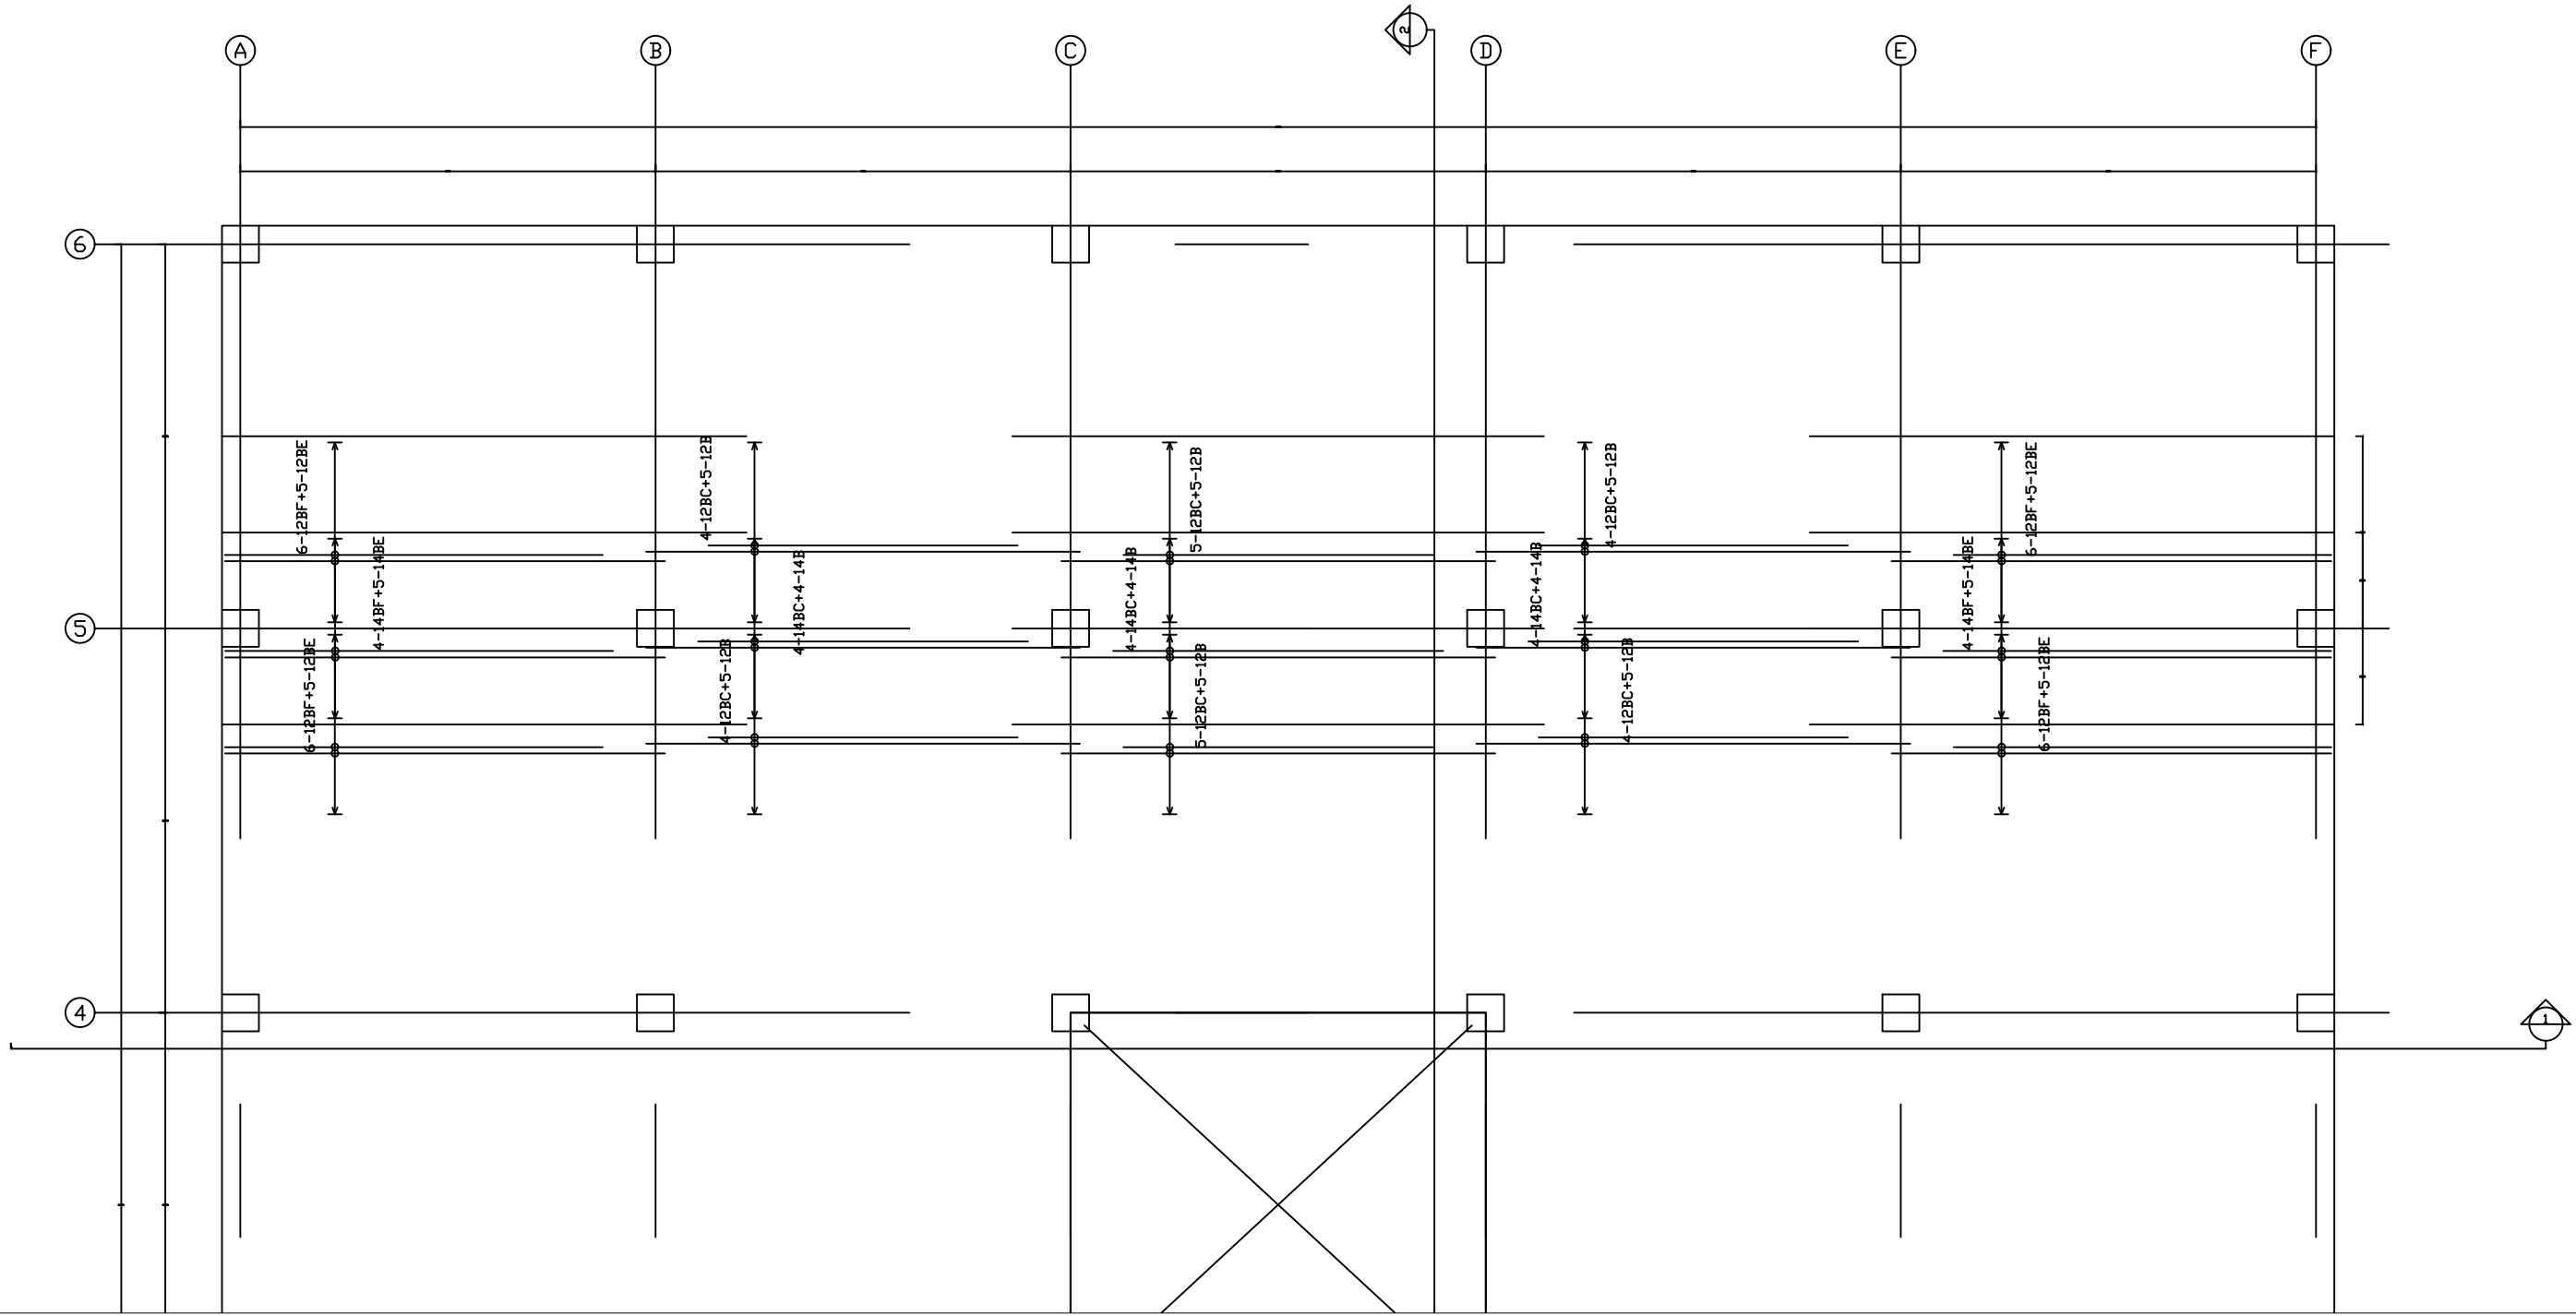

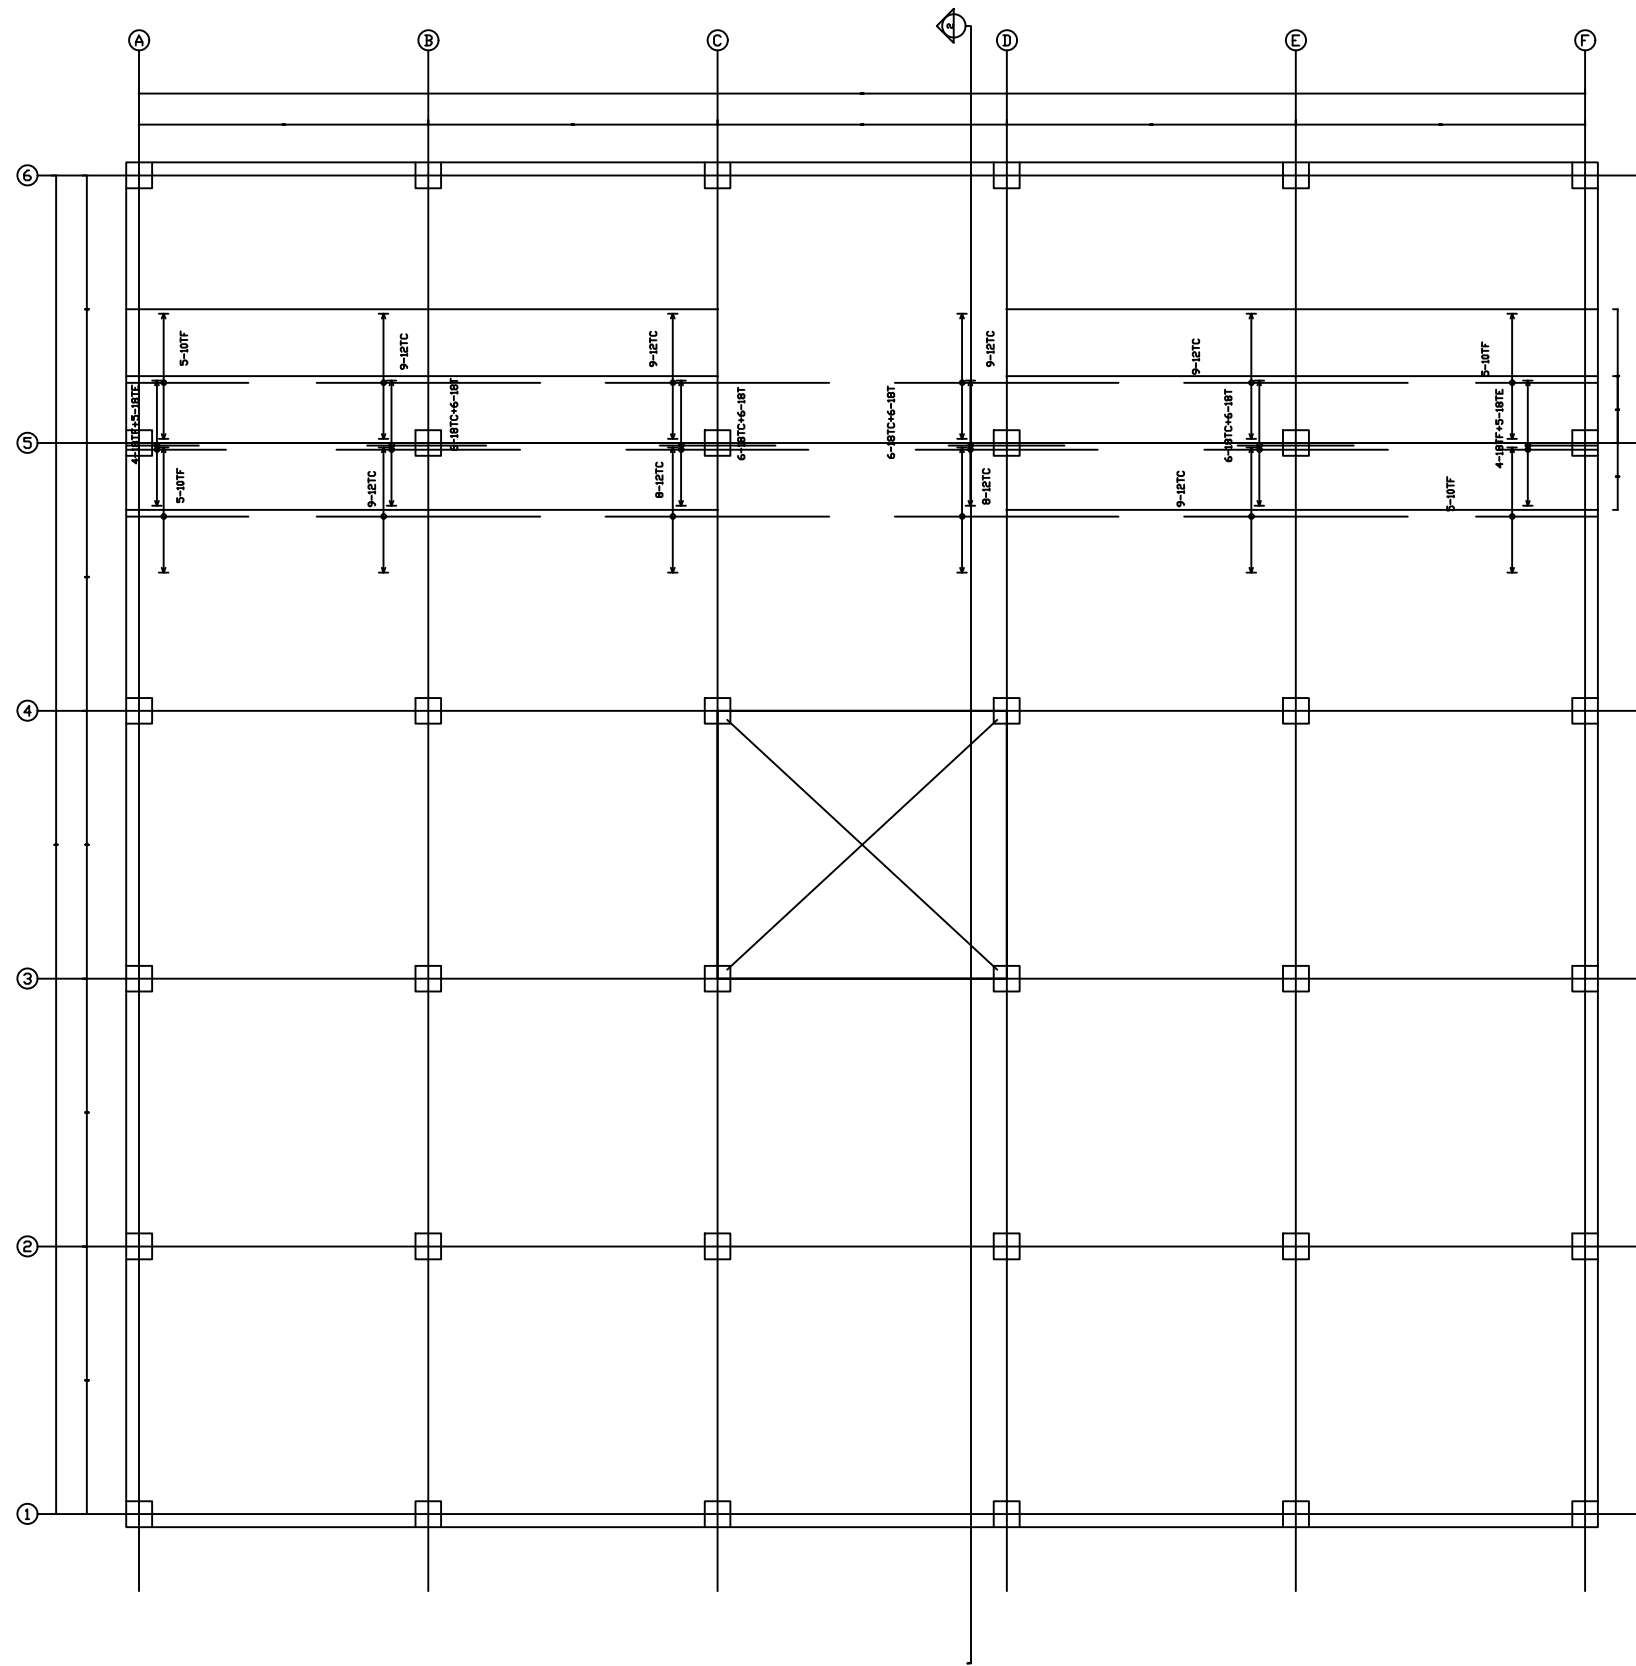

Top Rebar Plan
(Scale 1/75)

No	Description	Date

Drawing

Slab Rebar Plan - Top Bars

Structure

Project

Client

Consultant

Project Number

Date

Designed By

Checked By

Scale

